

Figures

Horse Heaven Wind Project




Gould Well Plan

BENTON COUNTY, WA


- Gould Well
- ▭ Access Road and Storage Yard
- Residence - Participating
- Residence - Non-participating
- ▭ Project Lease Boundary
- Option 1 Turbine Layout
- 230-kV Intertie Transmission Line
- County Well Road 500-kV Transmission Line
- ▨ DNR Parcel
- Project Substation
- ▨ Solar Array
- ▭ Solar Siting Area



Reference Map

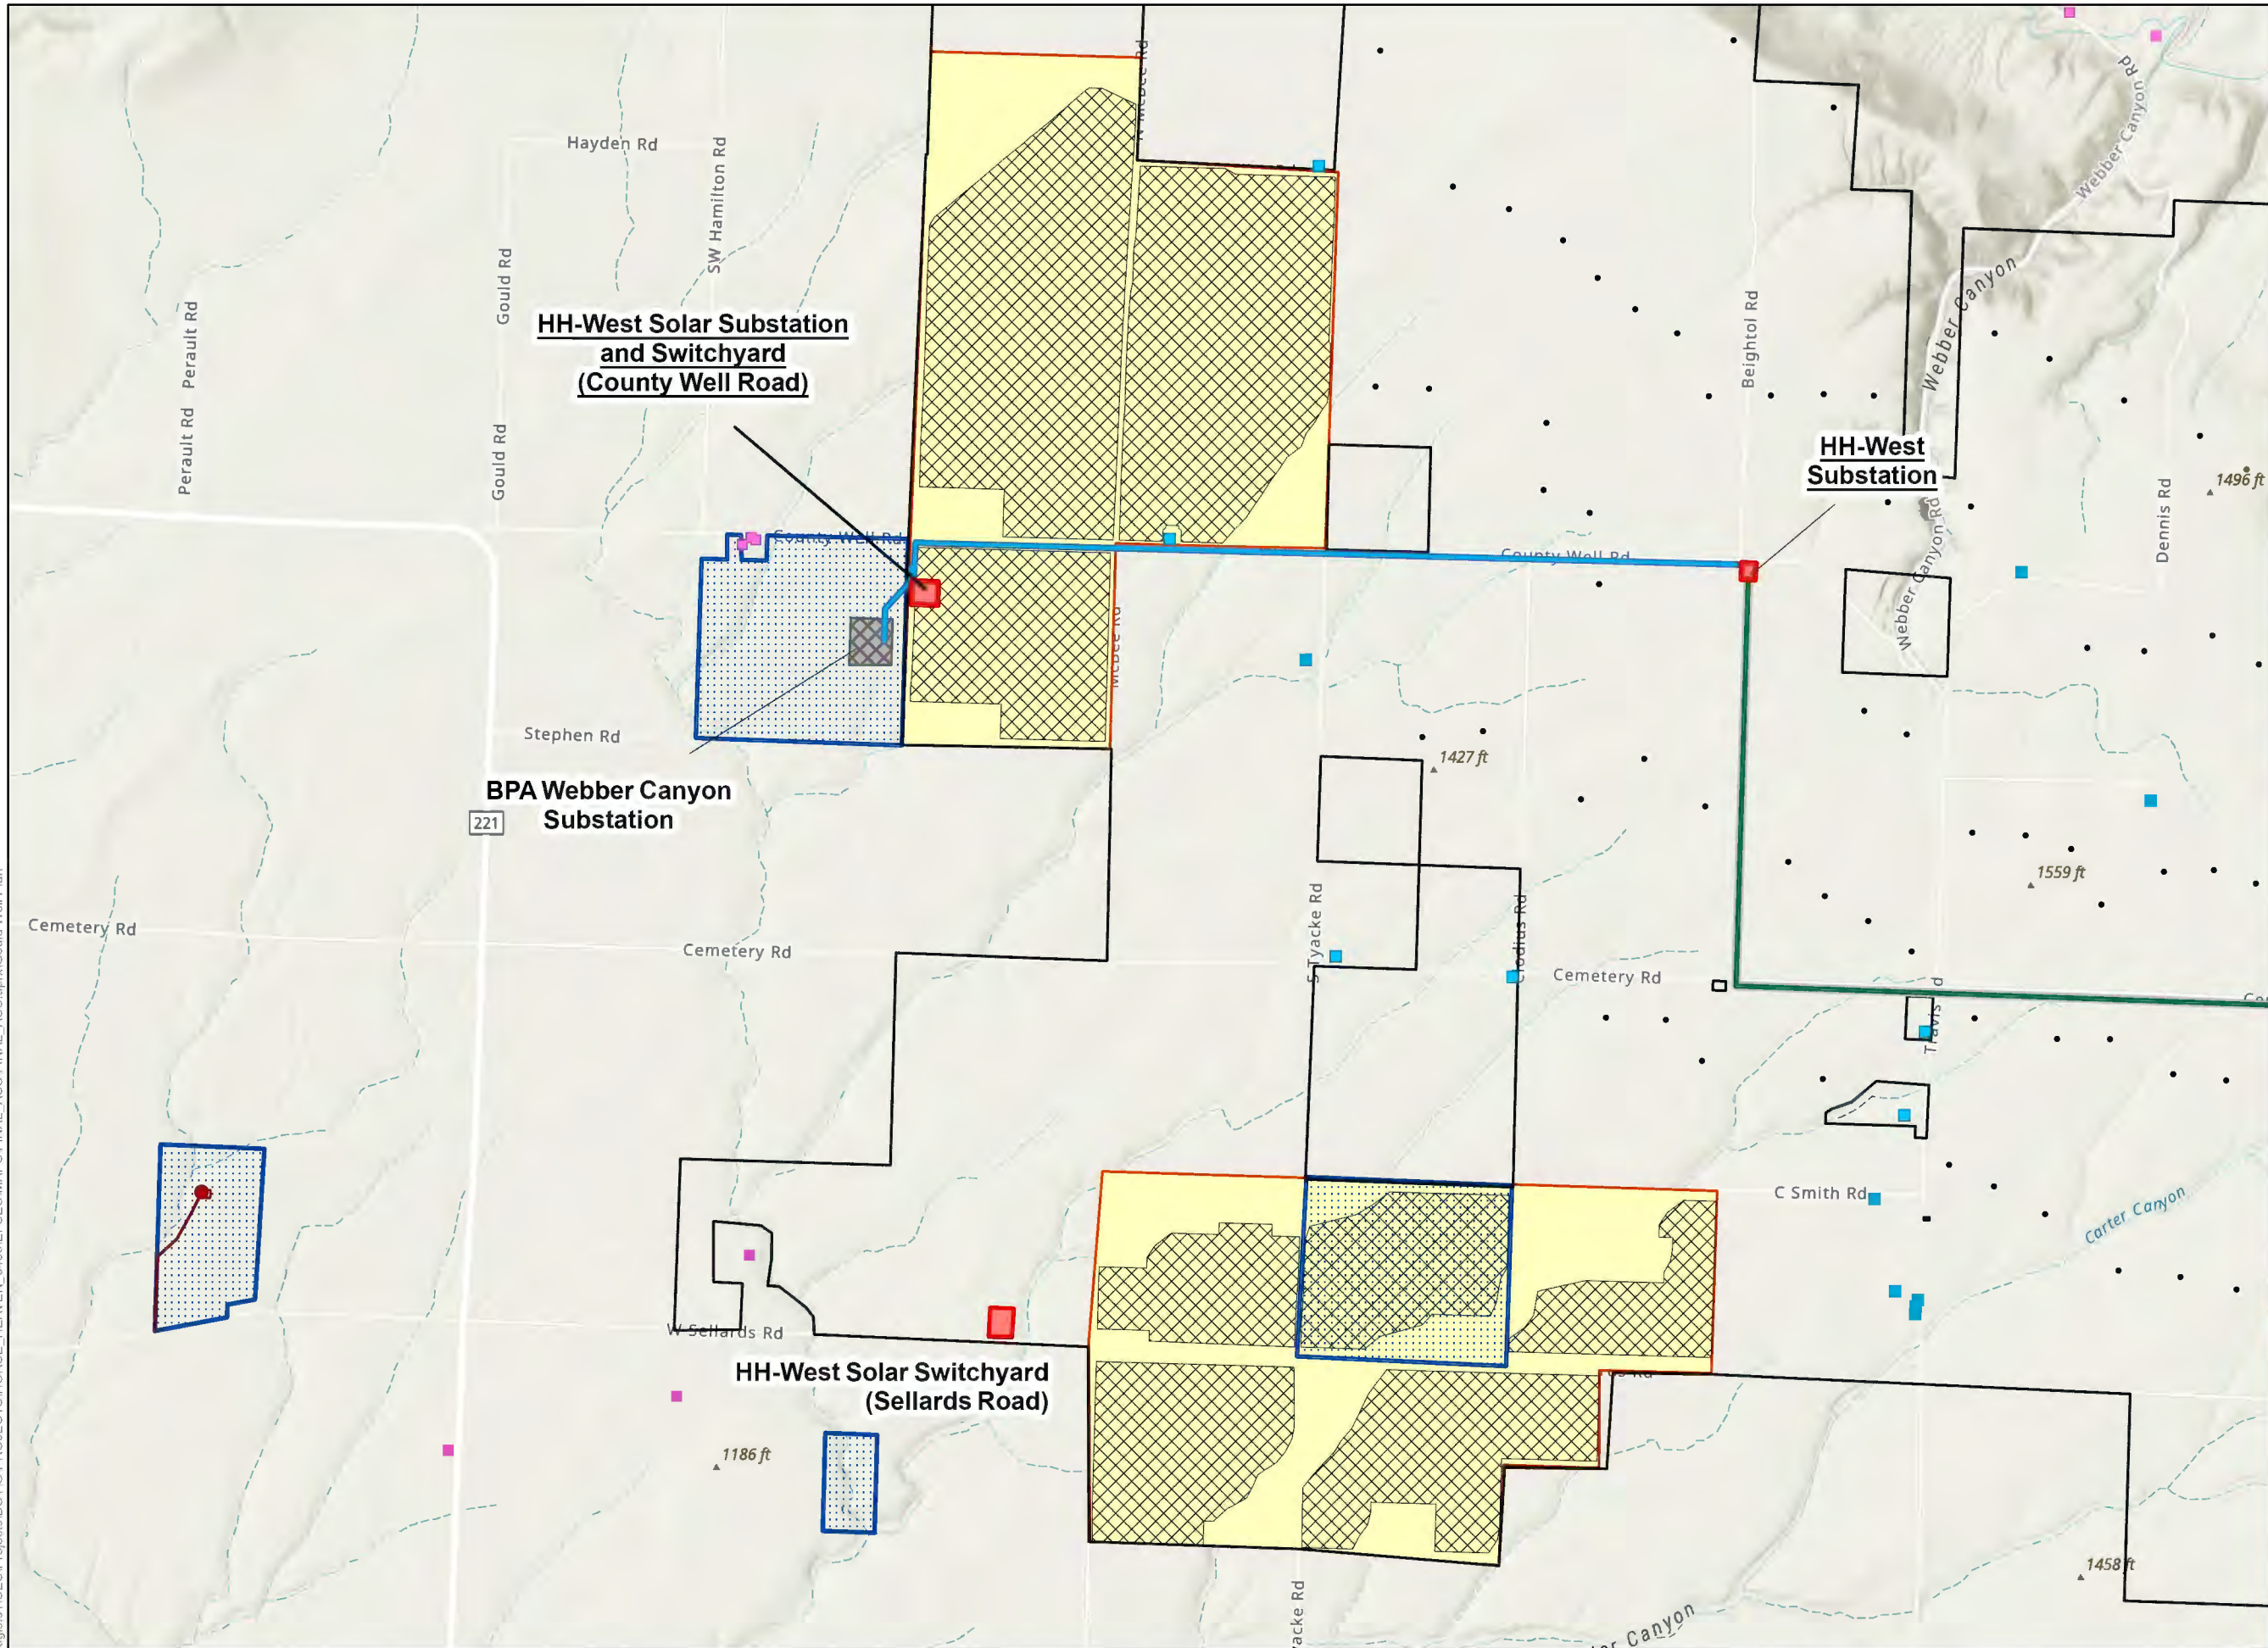

1:50,000 WGS 1984 UTM Zone 11N

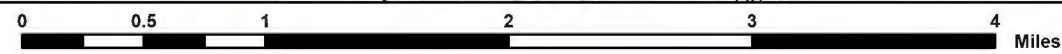

NOT FOR CONSTRUCTION

\\scs706gsls1\ICES\Projects\BOTG\PROJECTS\HORSE_HEAVEN_6430\EFSEC\MAPS\FINAL_ASC\FINAL_ASC.aprx\Gould Well Plan

\\nas2706\gis1\CE\Projects\BOT\G\PROJECTS\HORSE HEAVEN_8430\EFSEC\MAPS\FINAL_ASC\FINAL_ASC.aprx\Gould Well Plan



Horse Heaven Wind Project



Gould Well Plan BENTON COUNTY, WA


- Gould Well
- Access Road and Storage Yard
- DNR Parcel



Reference Map



1:12,000 WGS 1984 UTM Zone 11N

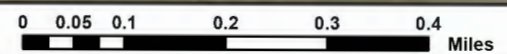

NOT FOR CONSTRUCTION