


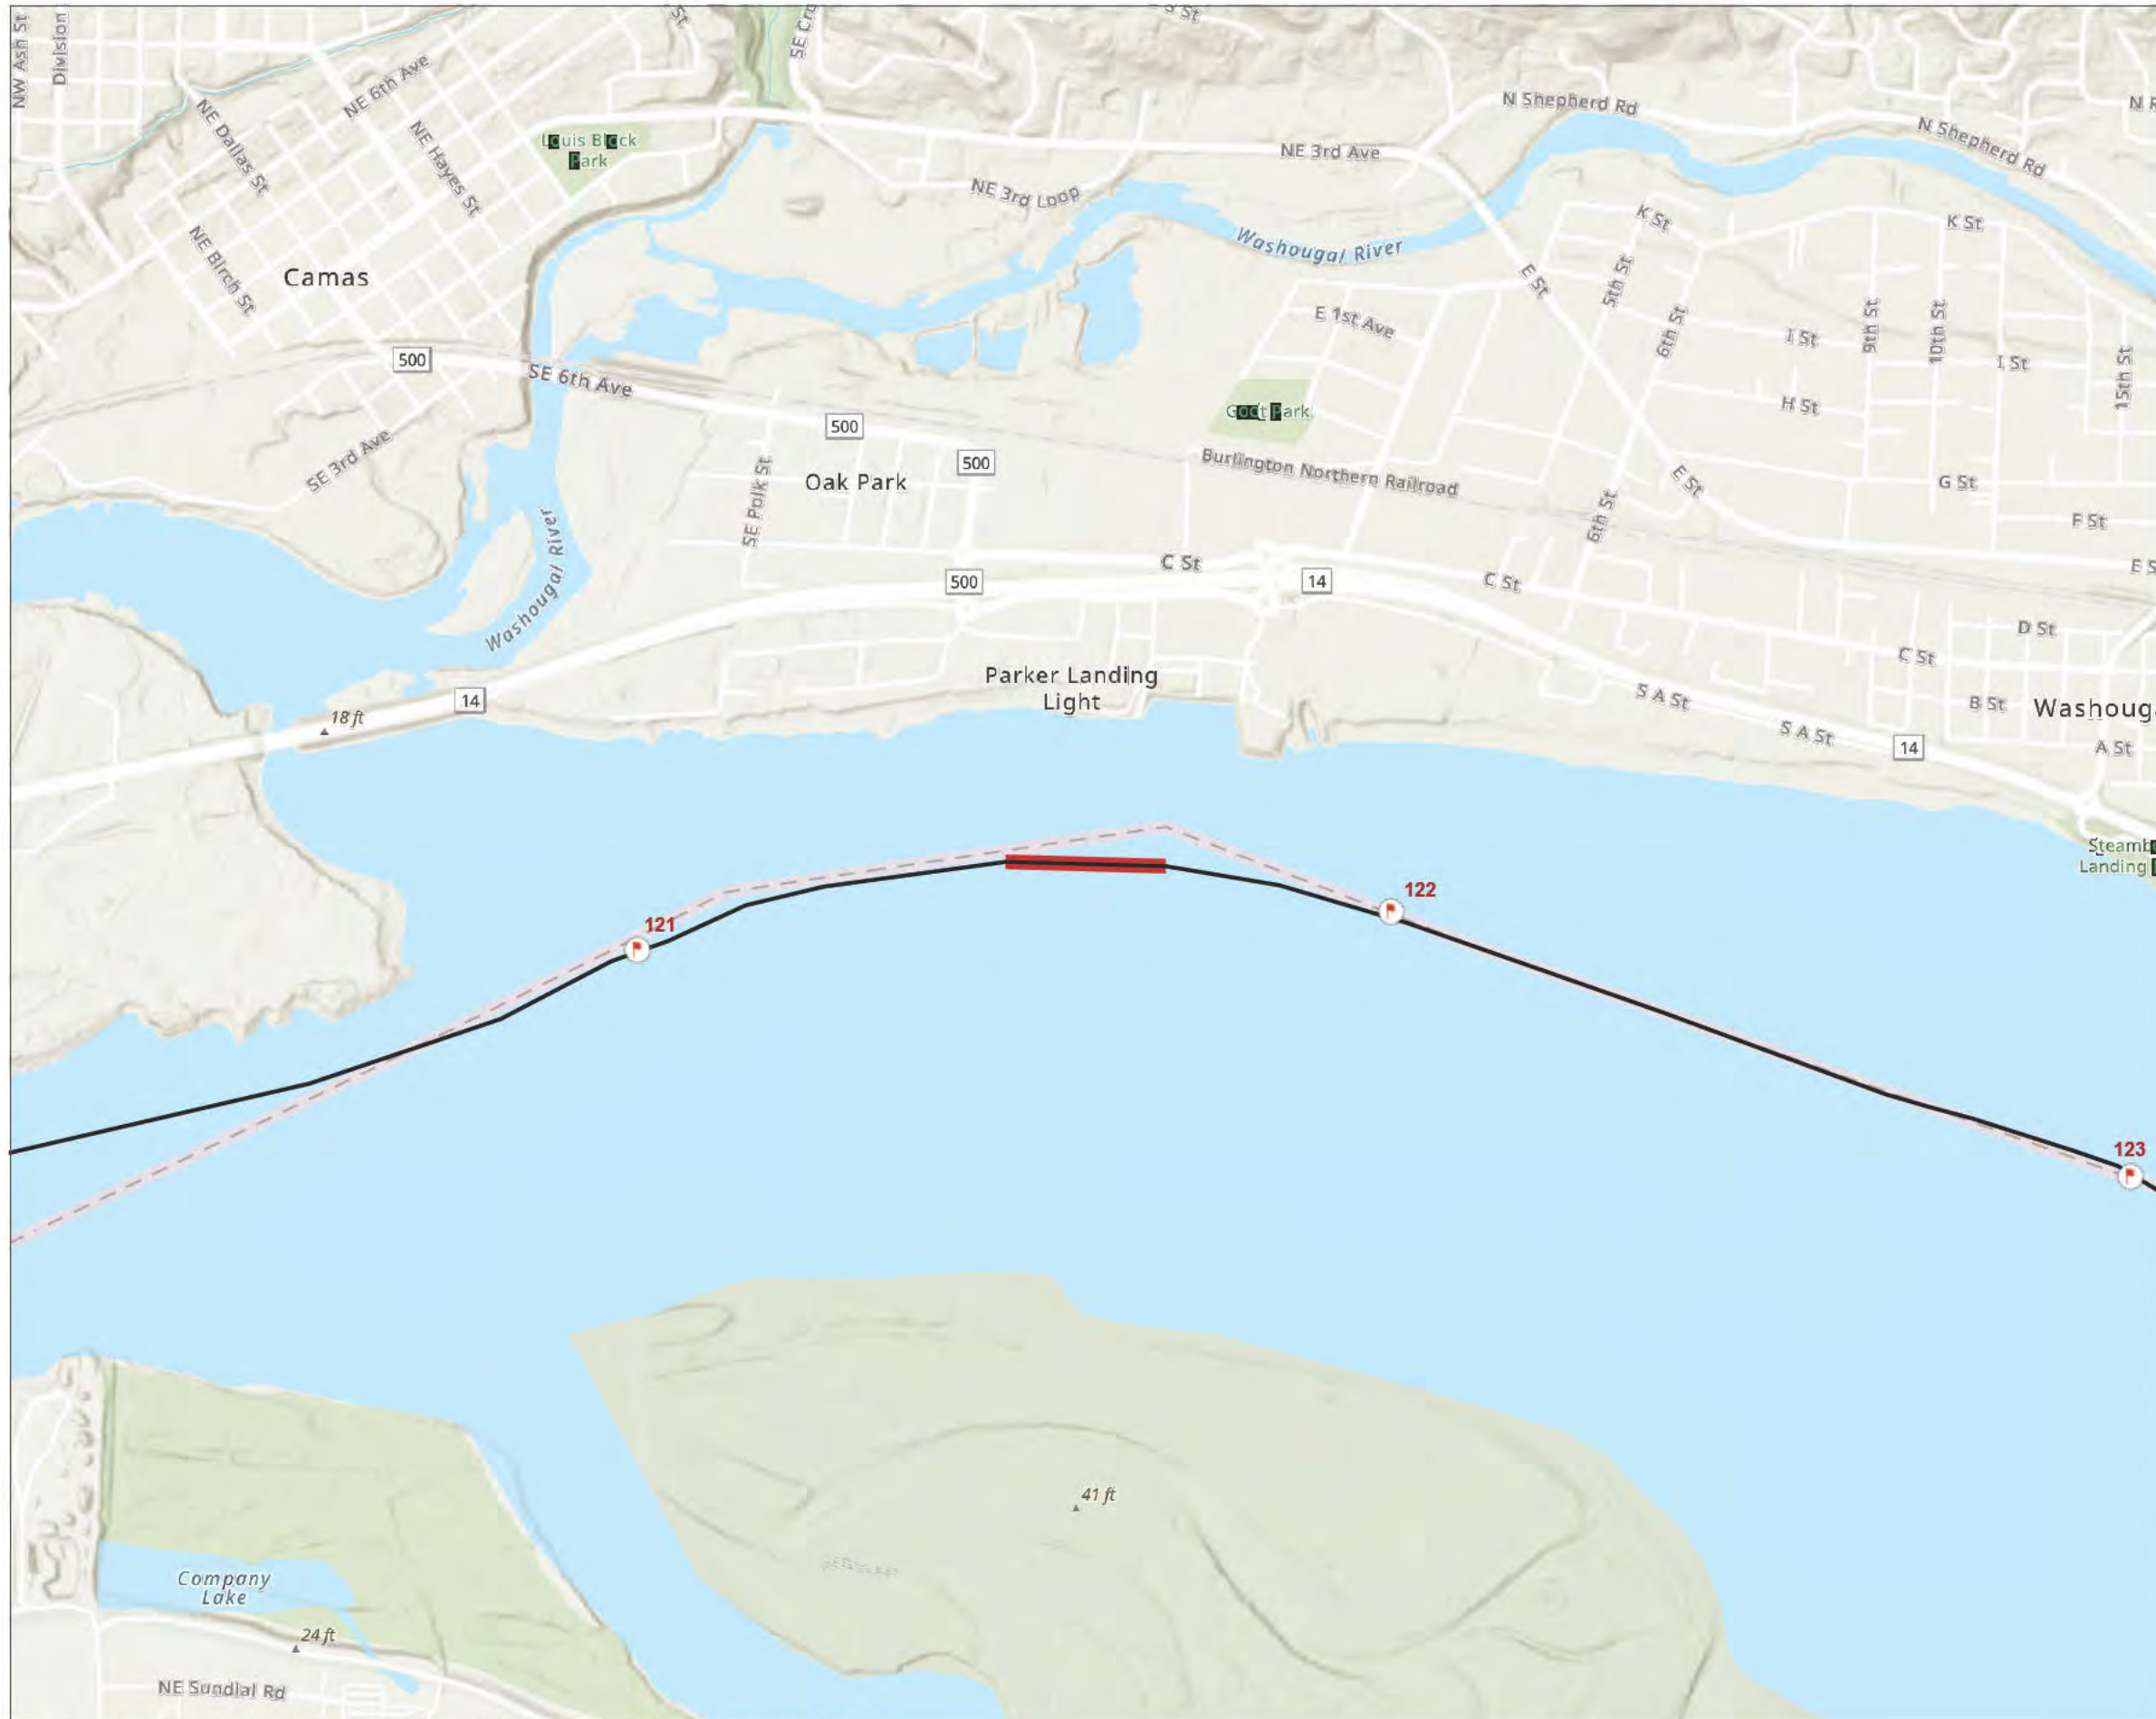





Appendix D. Cable Protection Locations

(blank page)

-  RIVER MILES (USACE)
-  PROPOSED ALIGNMENT
-  CABLE PROTECTION LOCATION



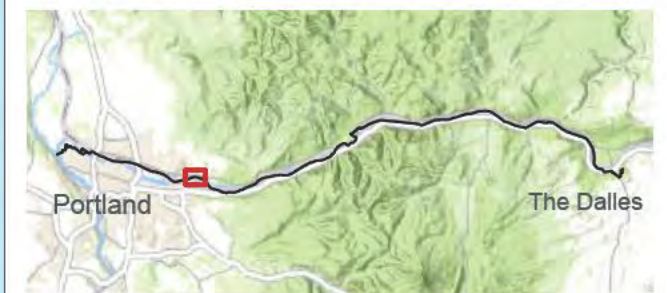


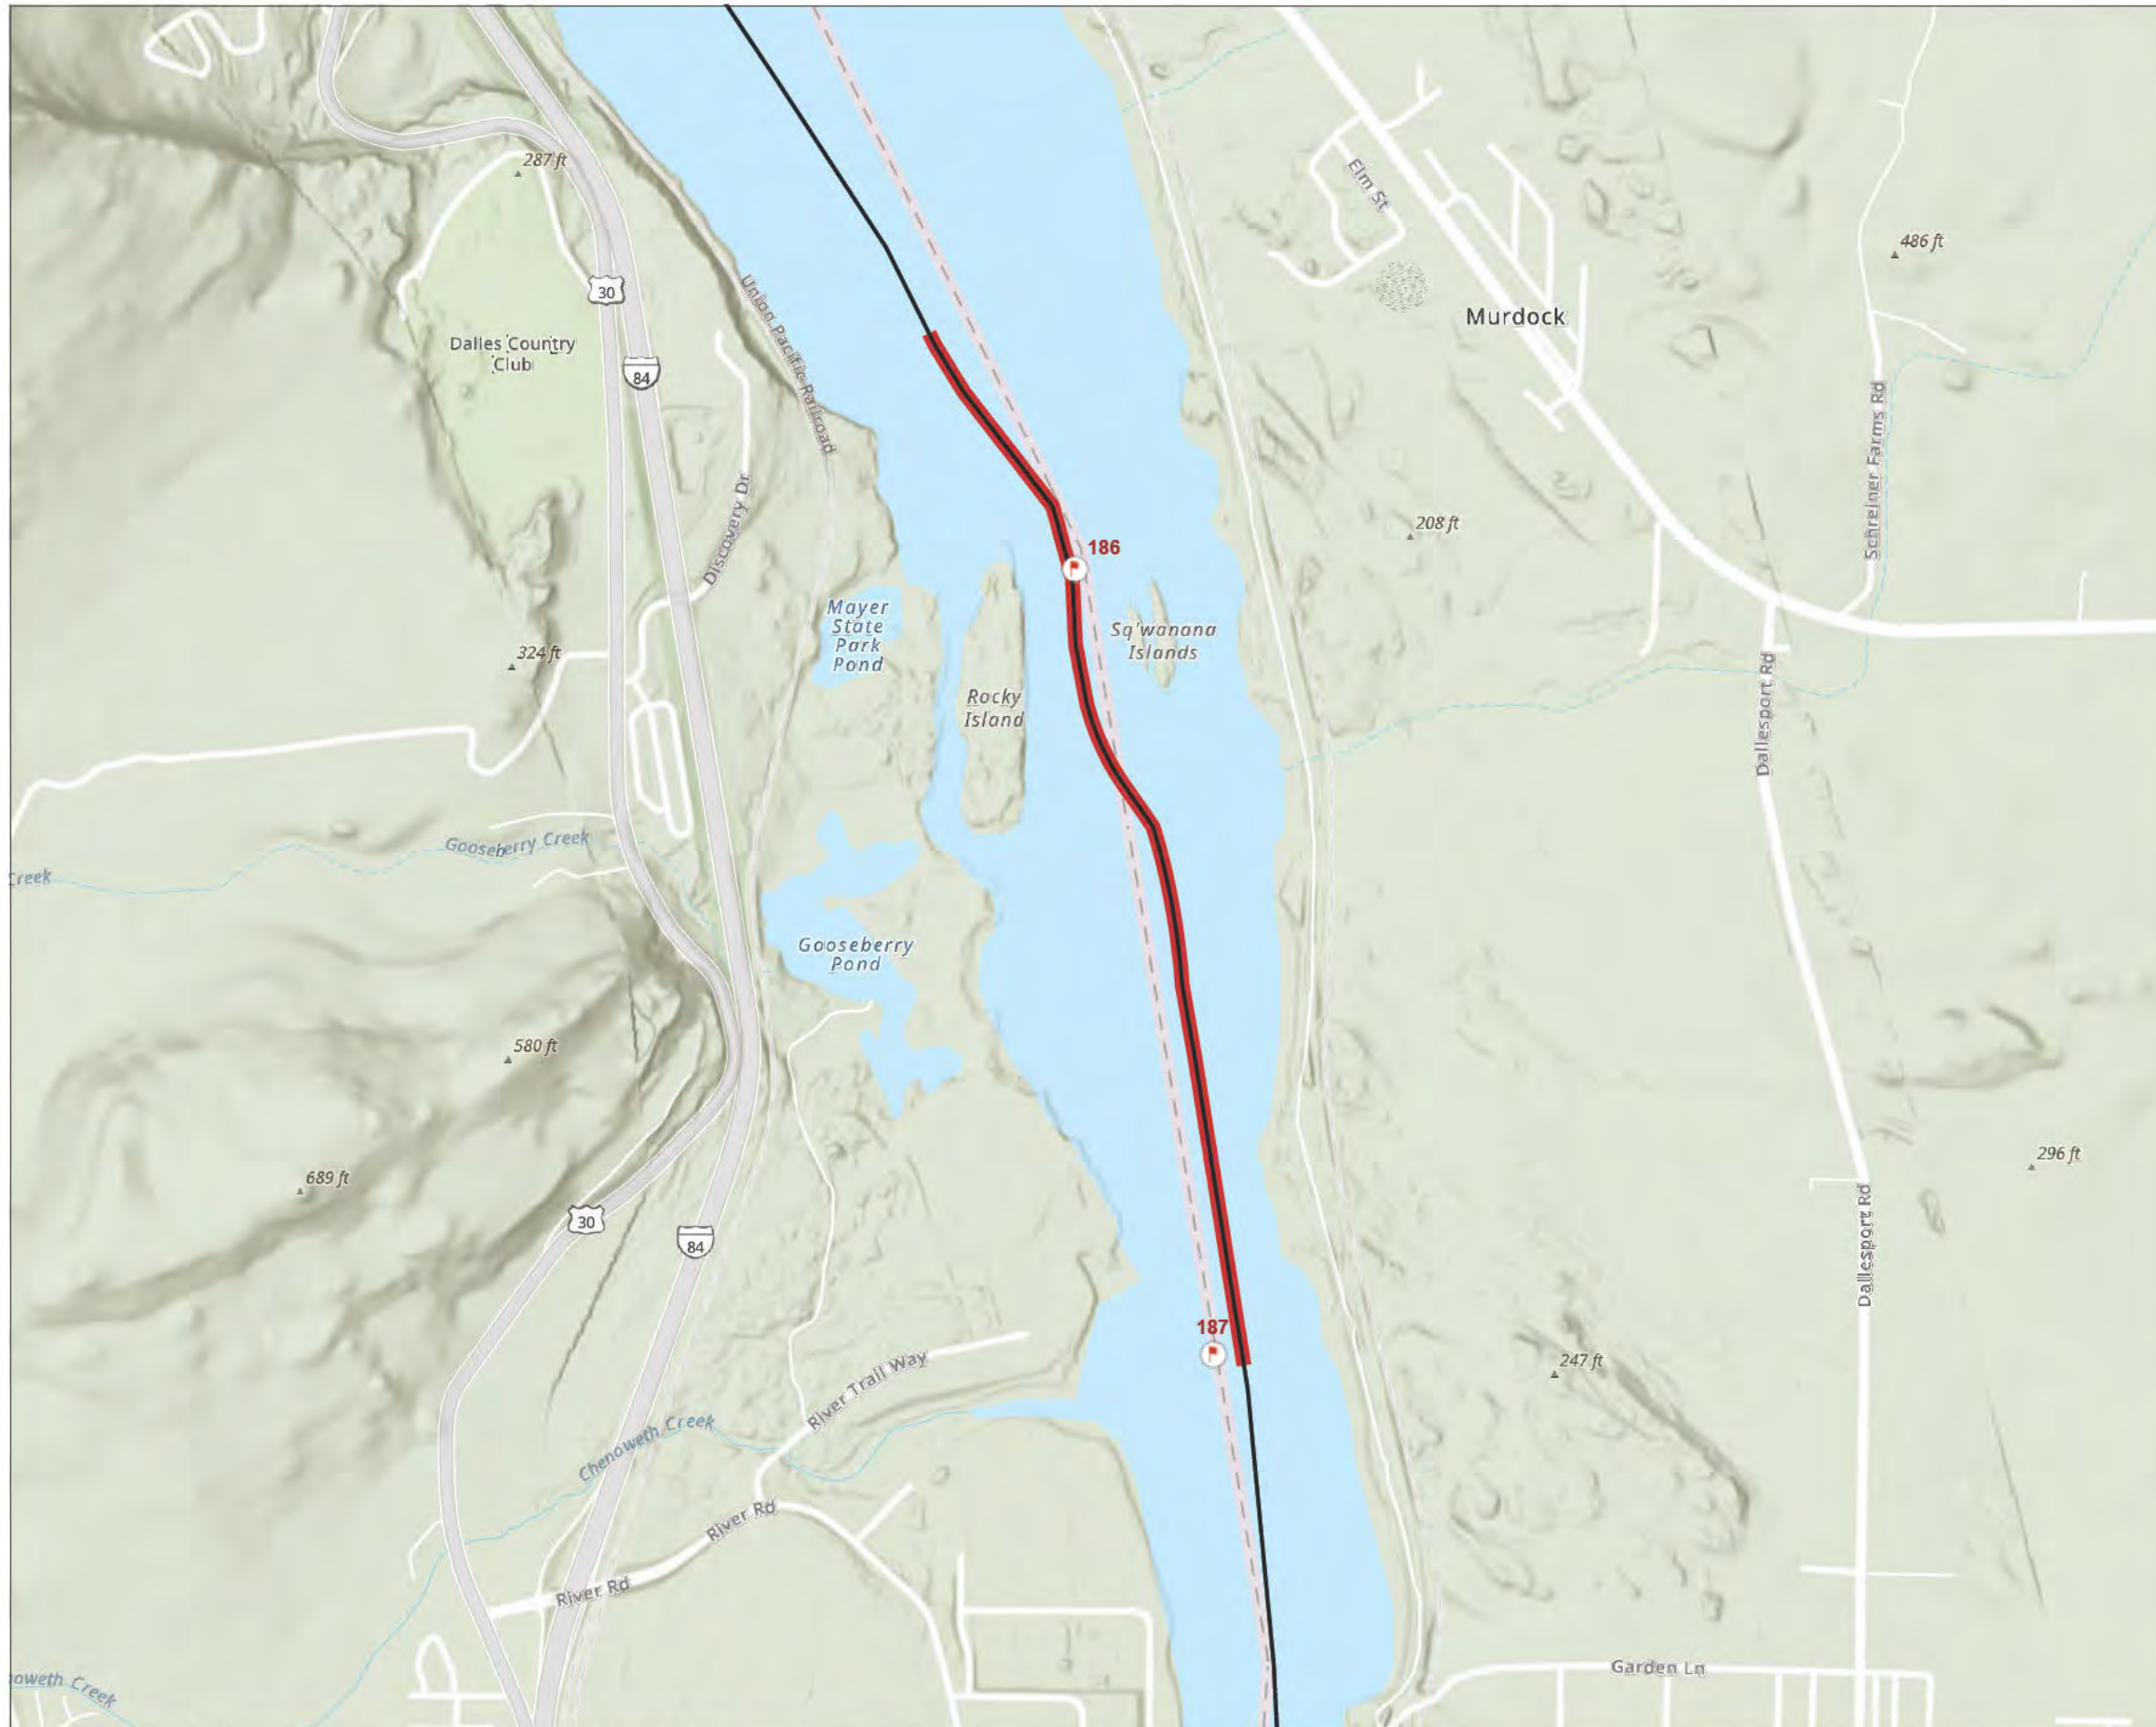
CASCADE RENEWABLE TRANSMISSION




0 0.2 mi
1:14,000



-  RIVER MILES (USACE)
-  PROPOSED ALIGNMENT
-  CABLE PROTECTION LOCATION





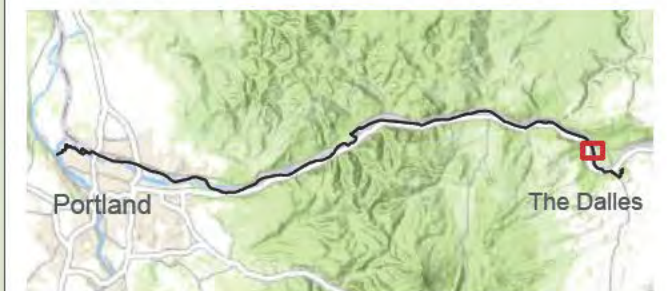


CASCADE RENEWABLE TRANSMISSION



0 0.2 mi
1:14,000



-  RIVER MILES (USACE)
-  PROPOSED ALIGNMENT
-  CABLE PROTECTION LOCATION
-  TEMPORARY 3-SIDED WET COFFERDAM

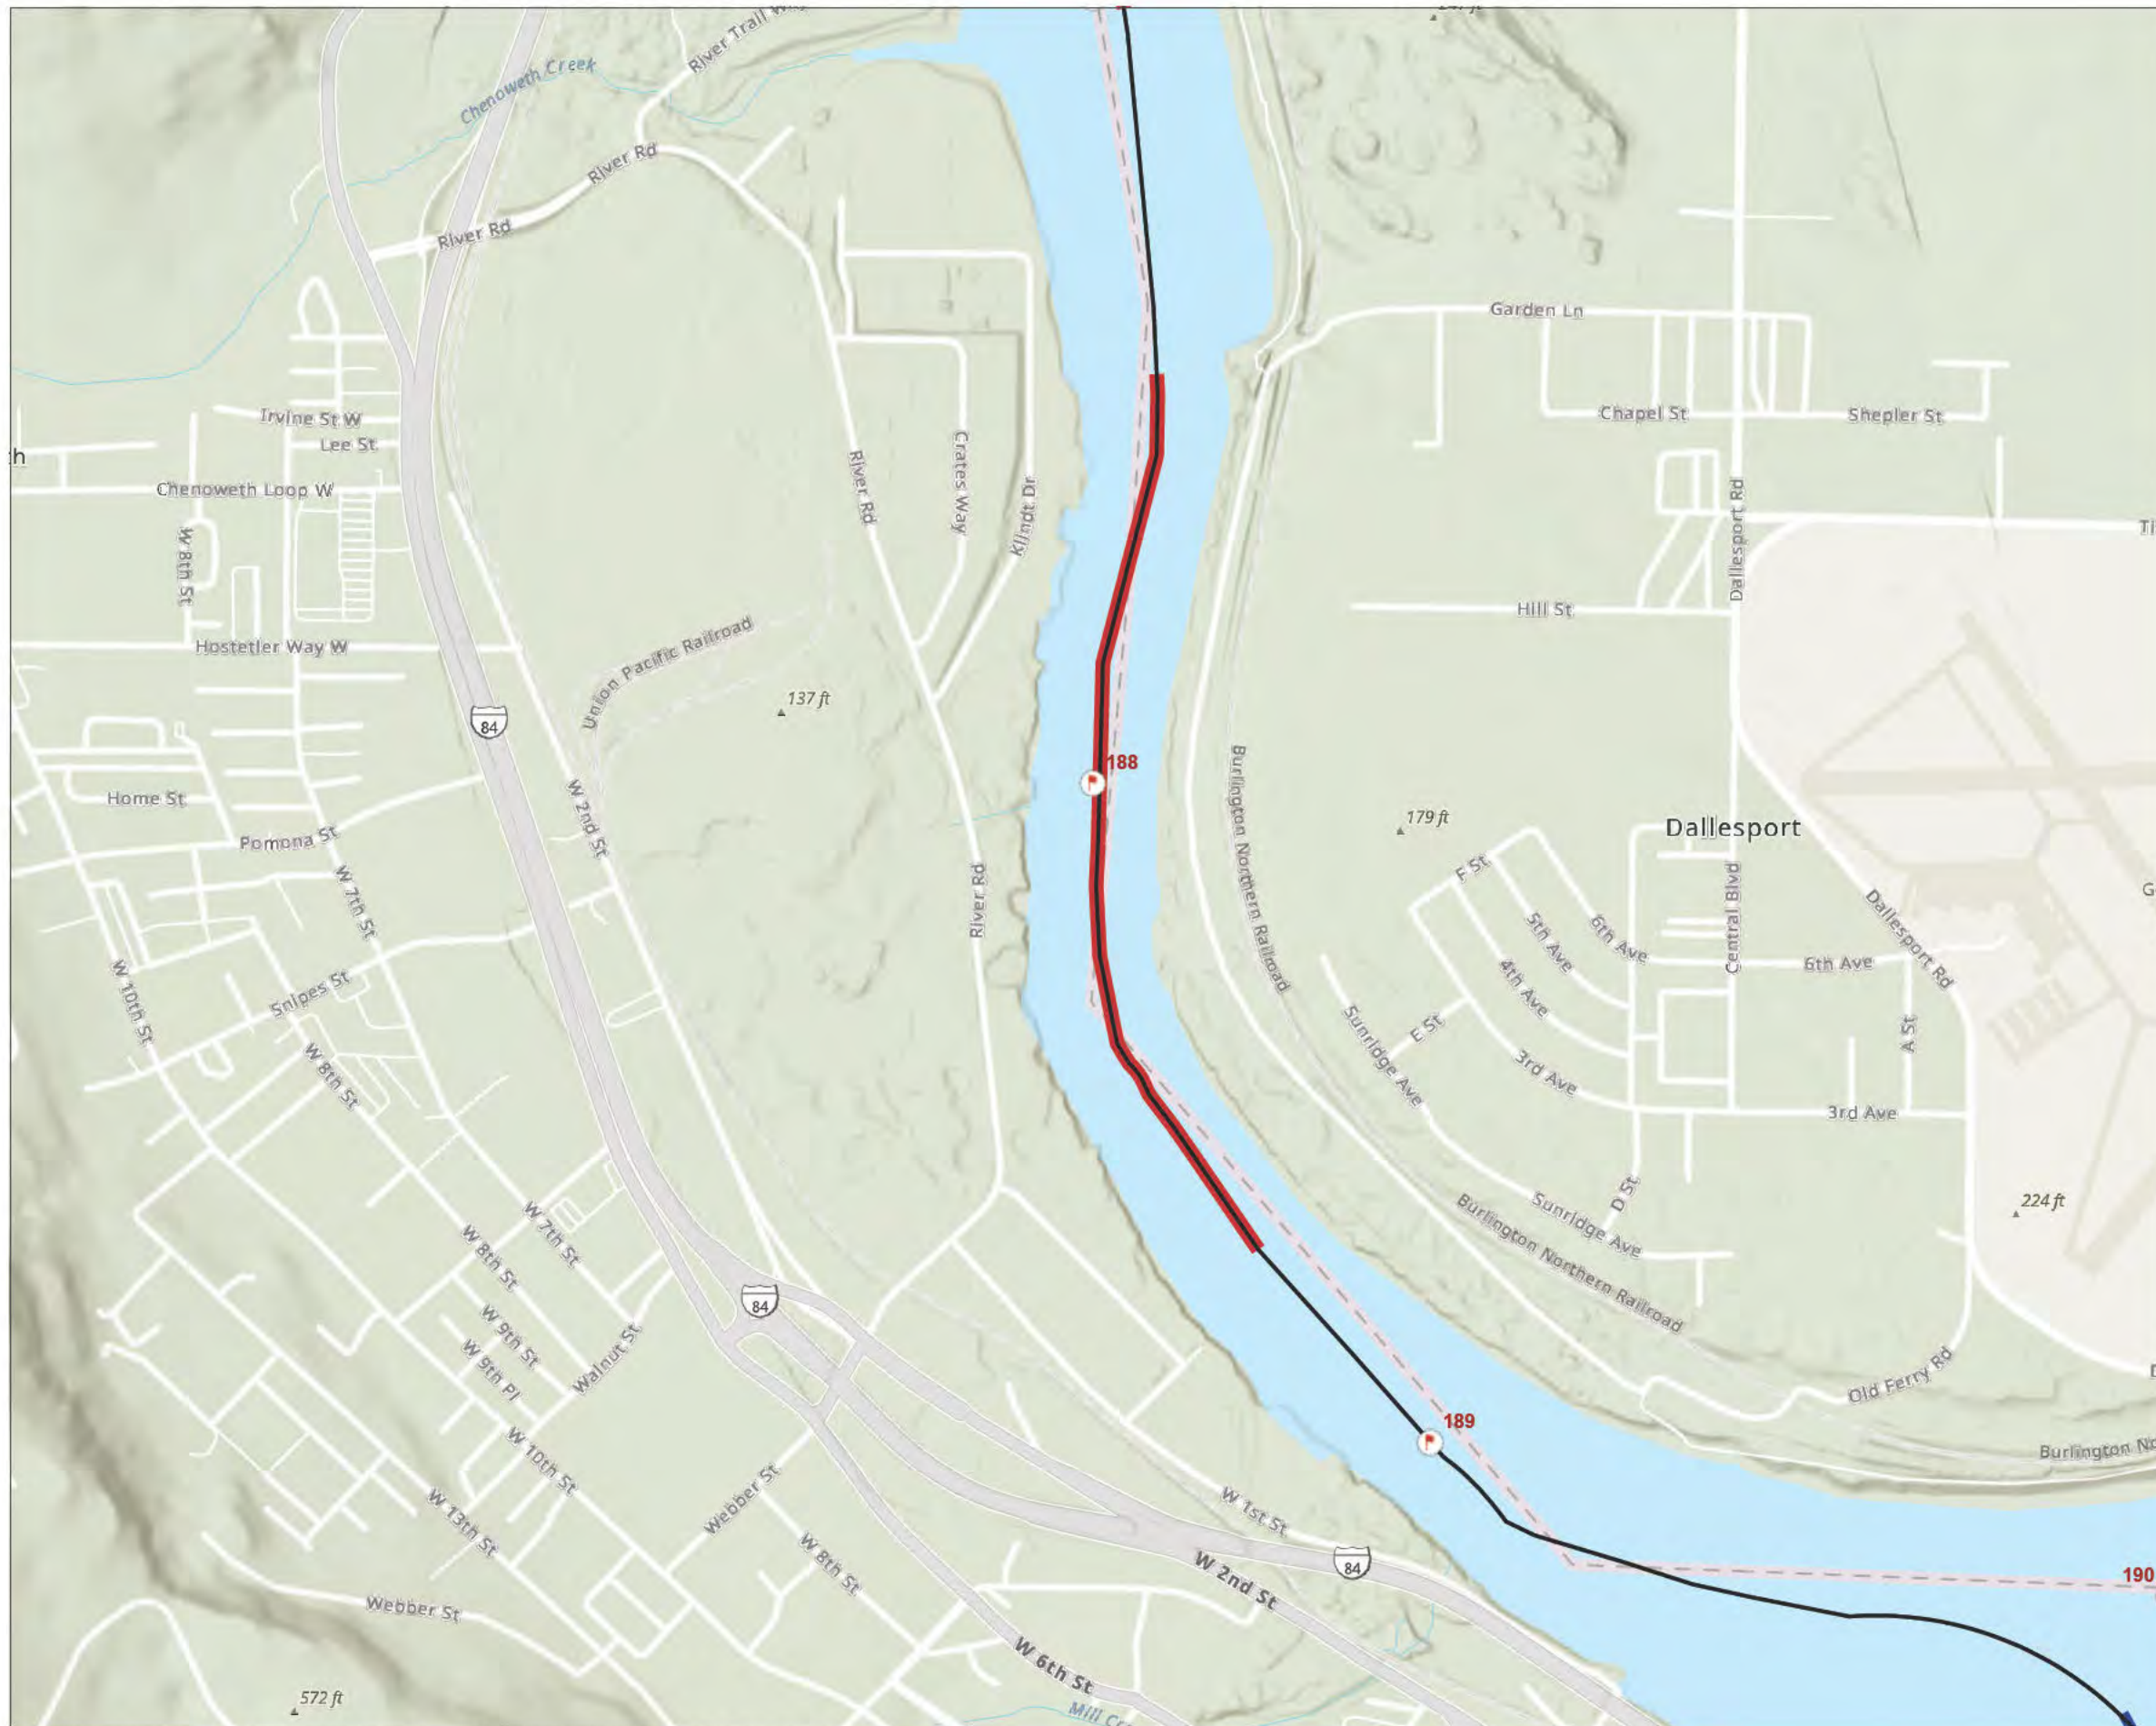

CASCADE RENEWABLE TRANSMISSION



0 0.2 mi
1:14,000



(blank page)