
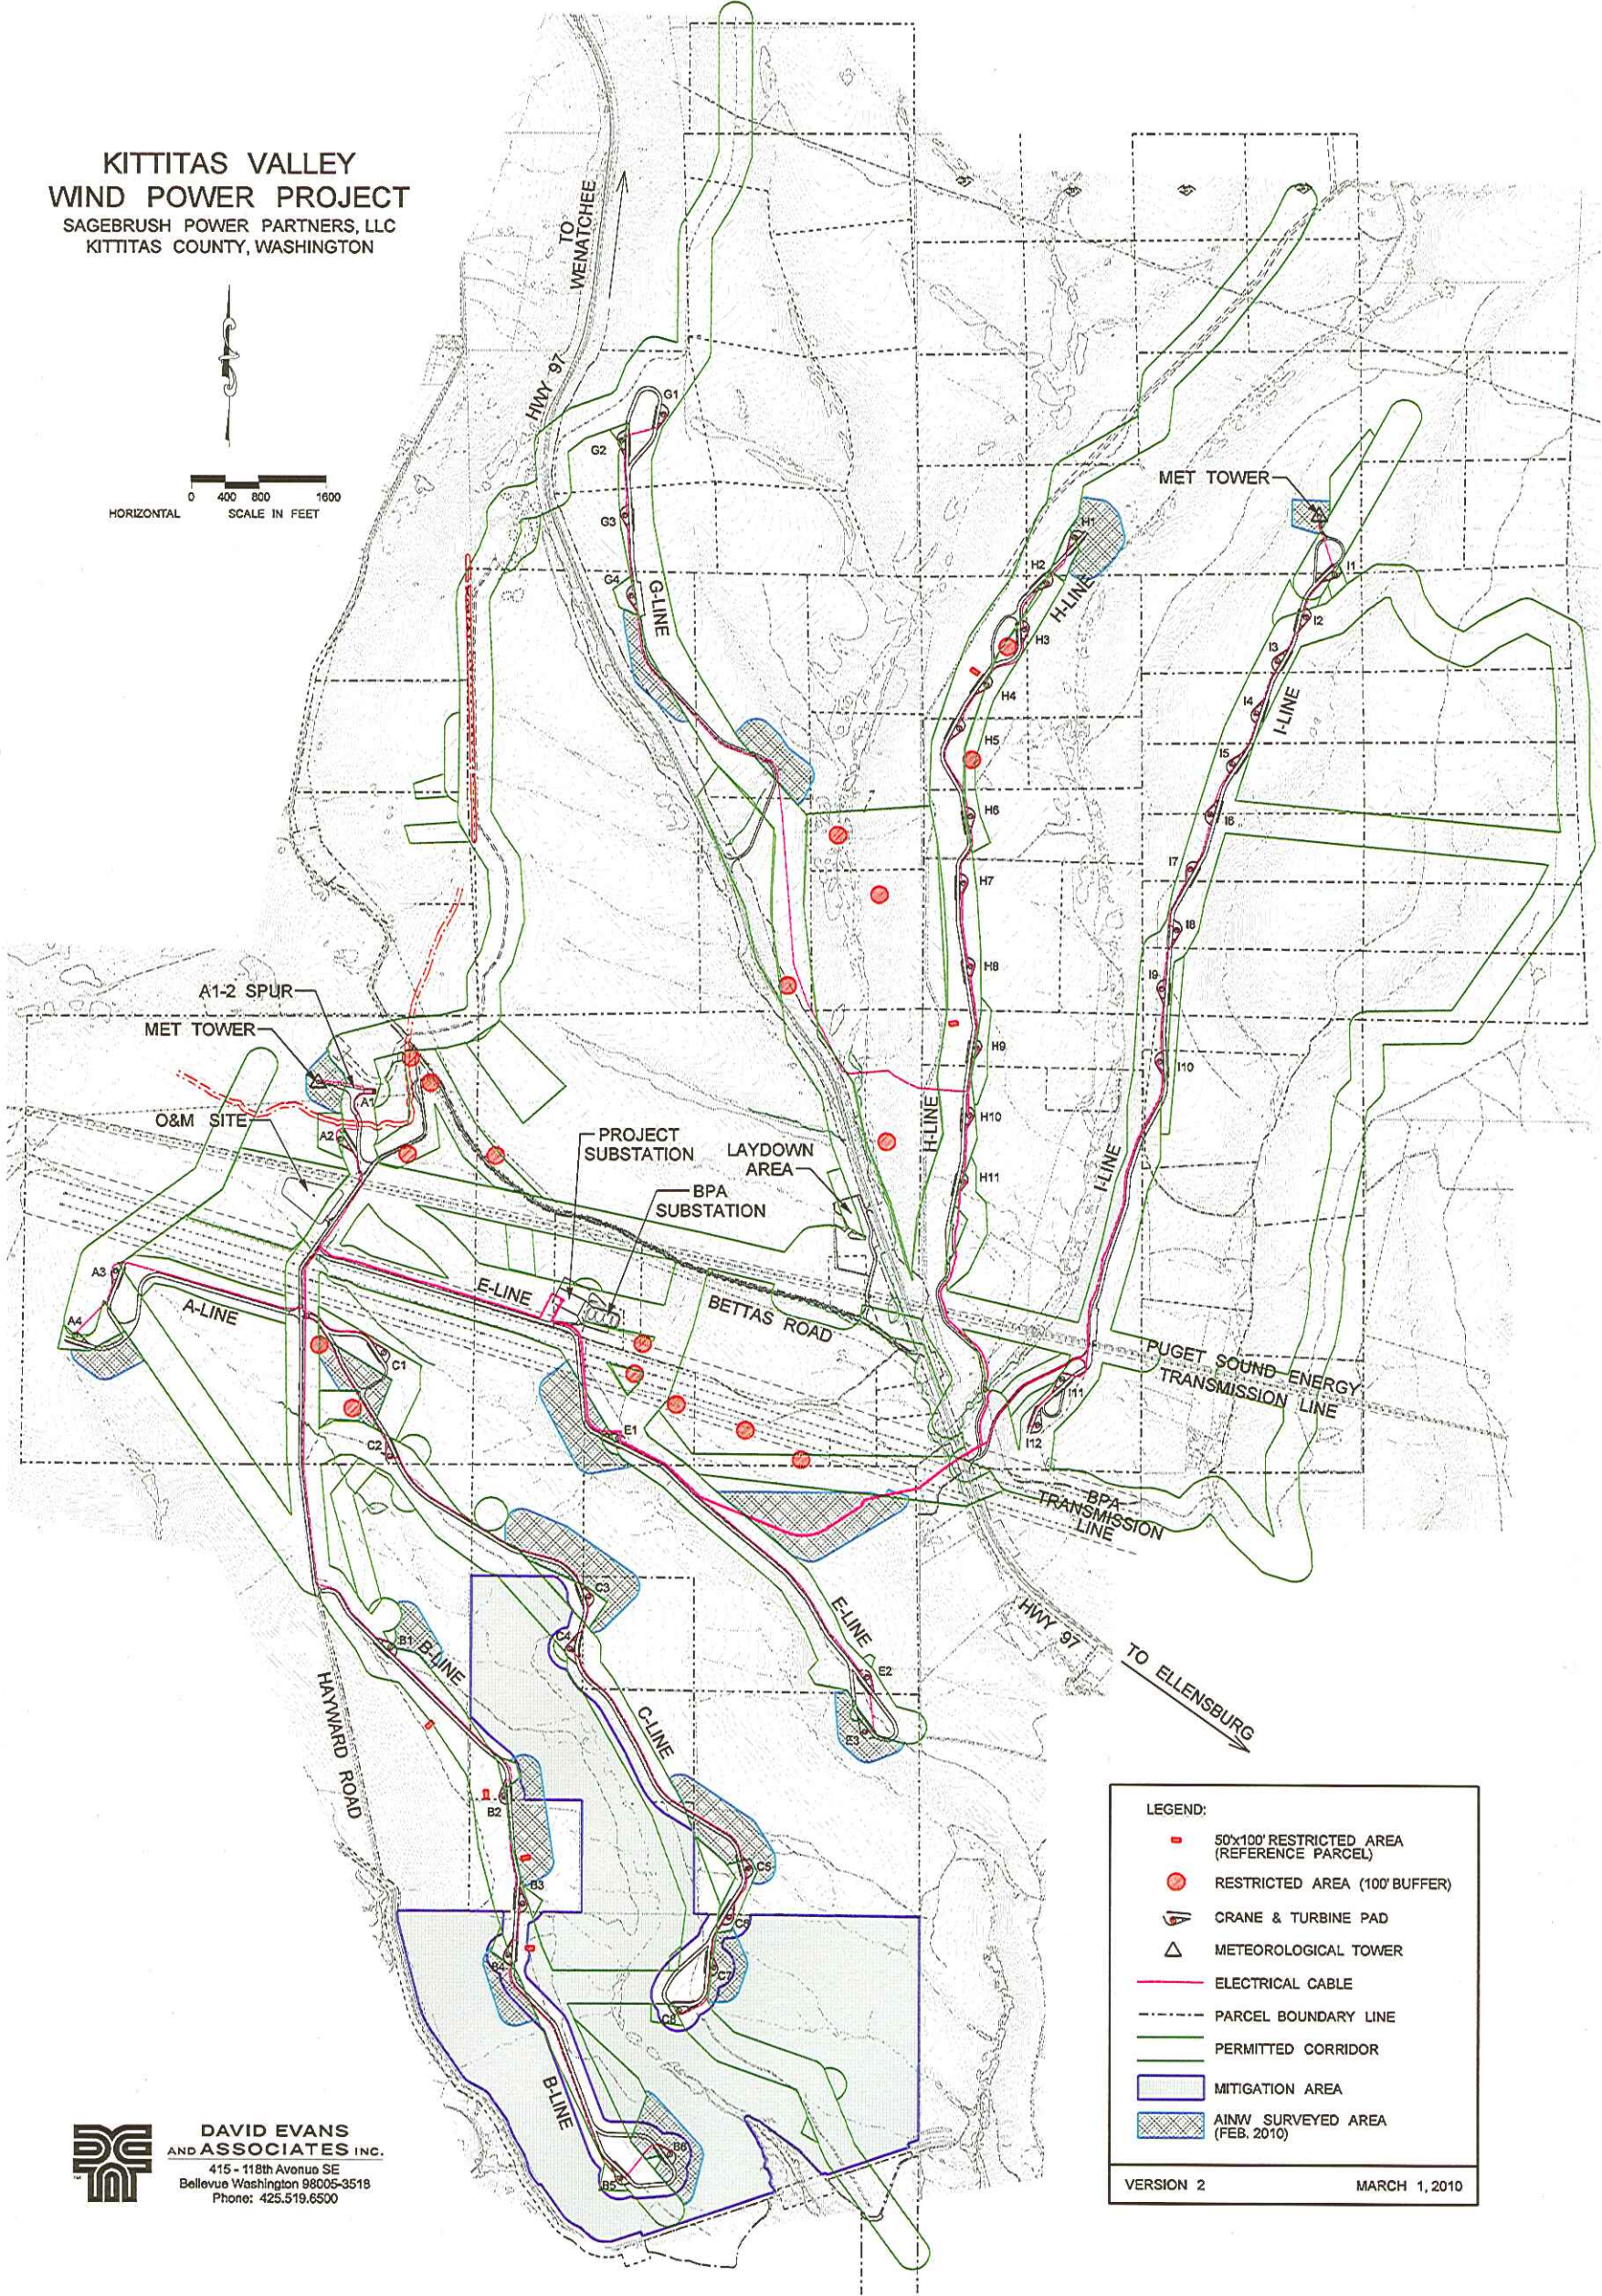


**KITTITAS VALLEY
WIND POWER PROJECT**
SAGEBRUSH POWER PARTNERS, LLC
KITTITAS COUNTY, WASHINGTON

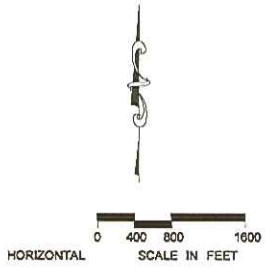

LEGEND:

- 50'x100' RESTRICTED AREA (REFERENCE PARCEL)
- RESTRICTED AREA (100' BUFFER)
- ⚙️ CRANE & TURBINE PAD
- △ METEOROLOGICAL TOWER
- ELECTRICAL CABLE
- - - PARCEL BOUNDARY LINE
- PERMITTED CORRIDOR
- ▭ MITIGATION AREA
- ▨ AINW SURVEYED AREA (FEB. 2010)

VERSION 2 MARCH 1, 2010

**DAVID EVANS
AND ASSOCIATES INC.**
415 - 118th Avenue SE
Bellevue Washington 98005-3518
Phone: 425.519.6500